



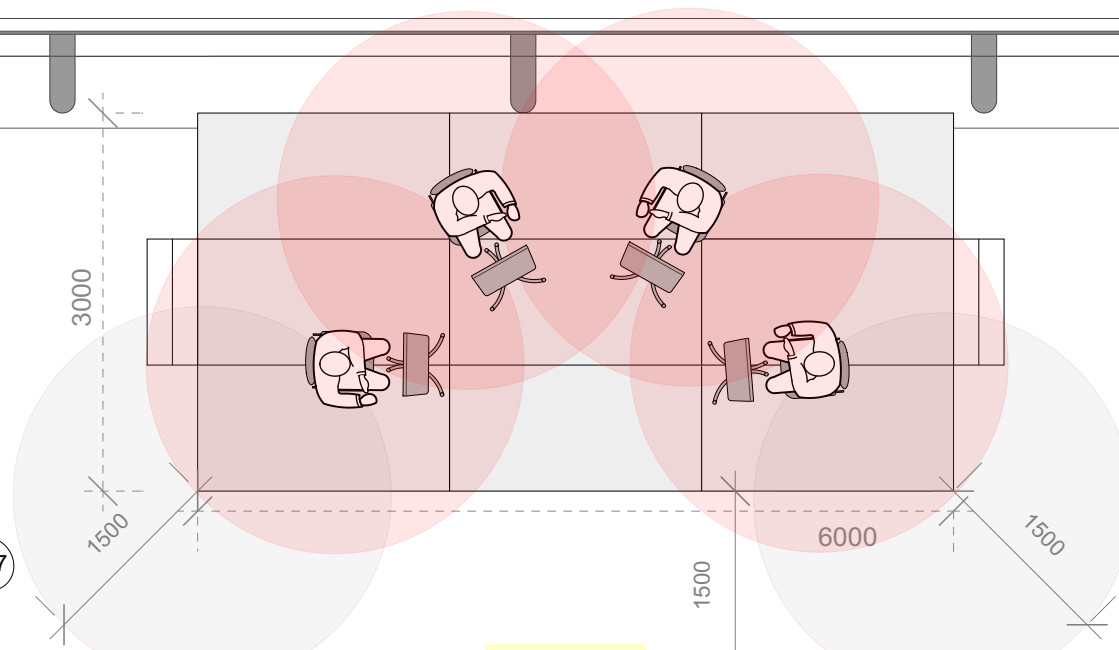



Bulkhead at 2100

Bulkhead at 2100




KITCHEN SPACE

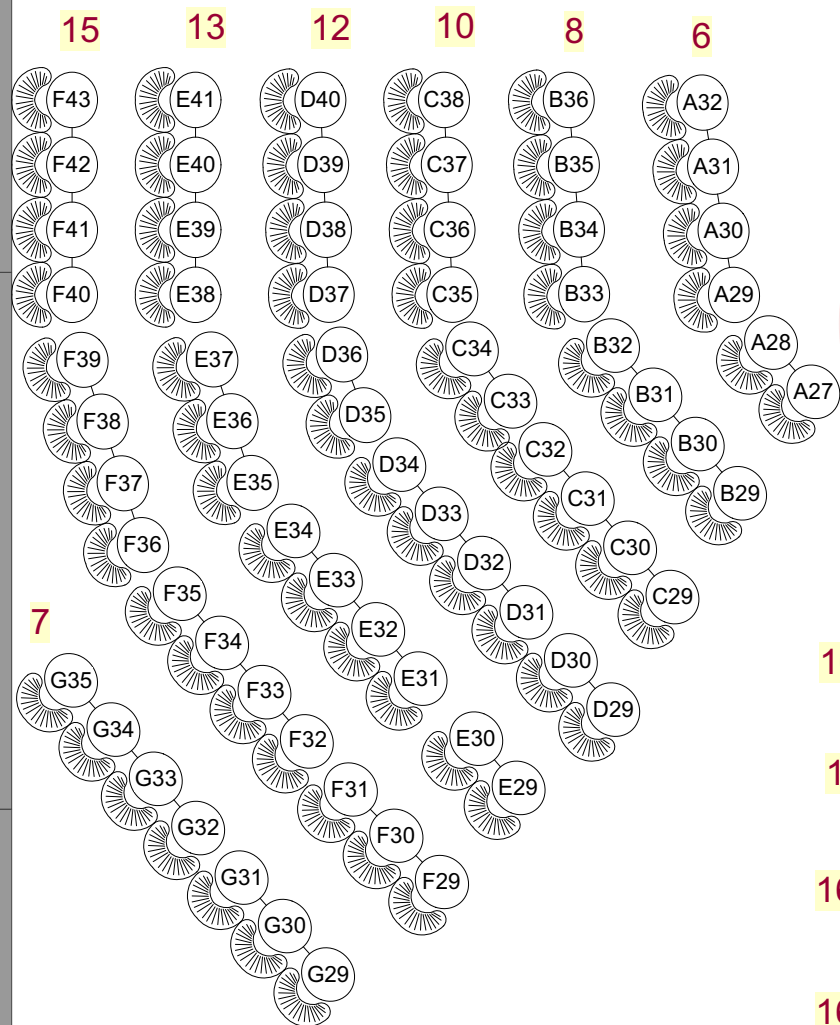

212 Seats

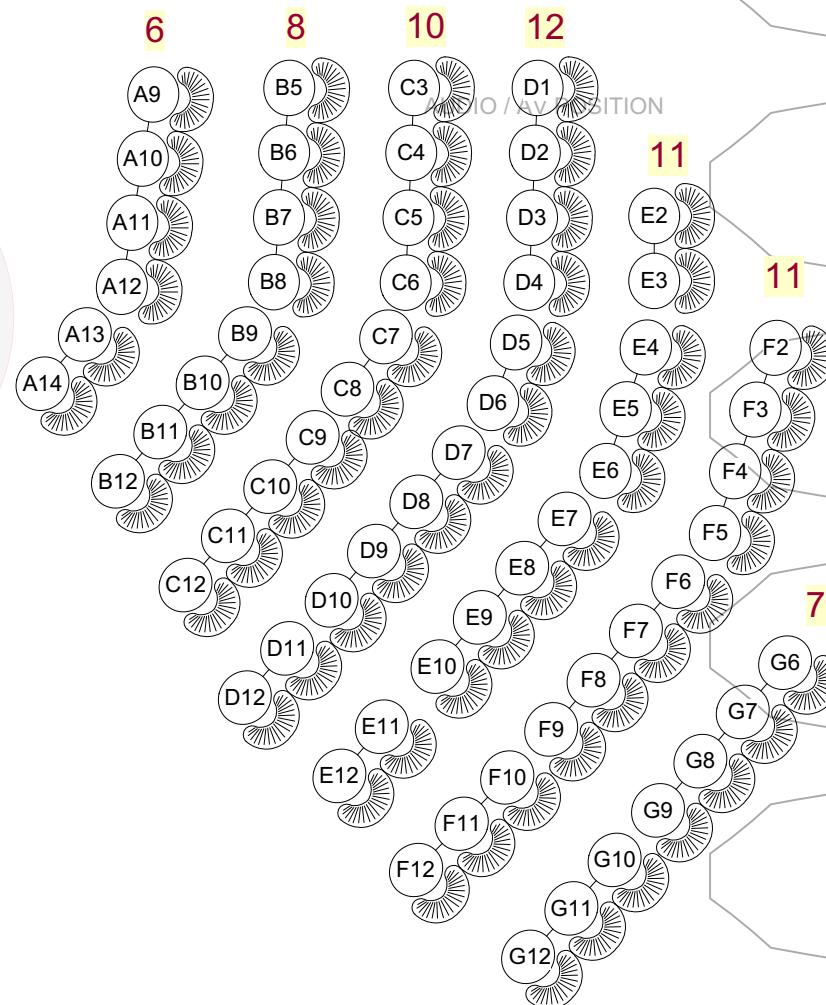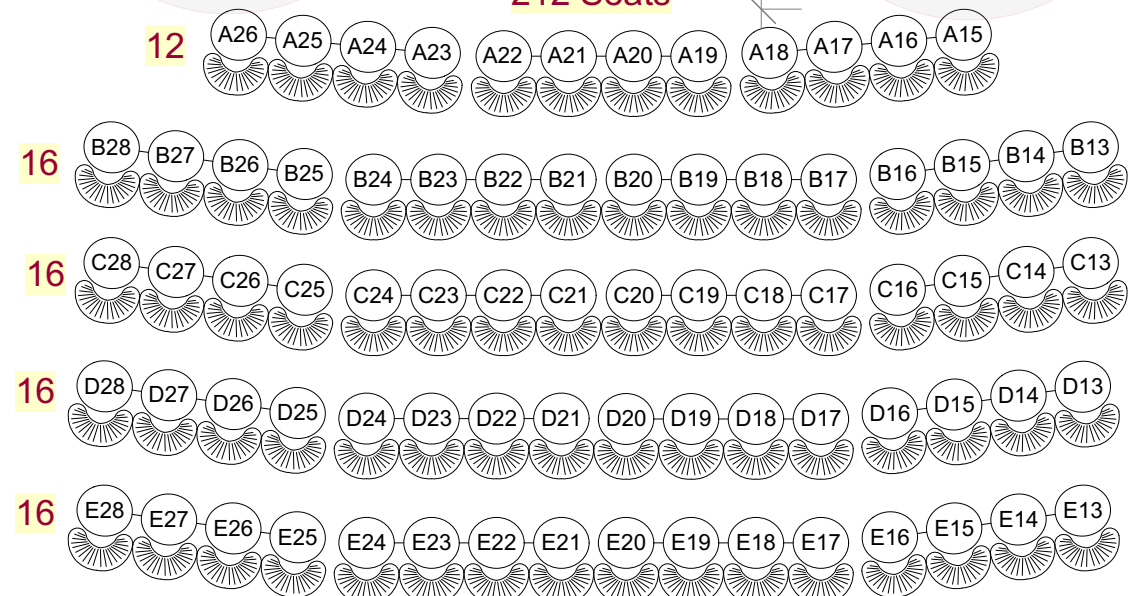

NON-PEDESTRIAN ALCOVE

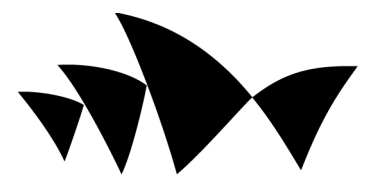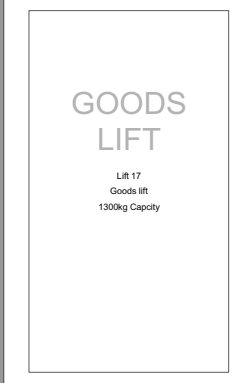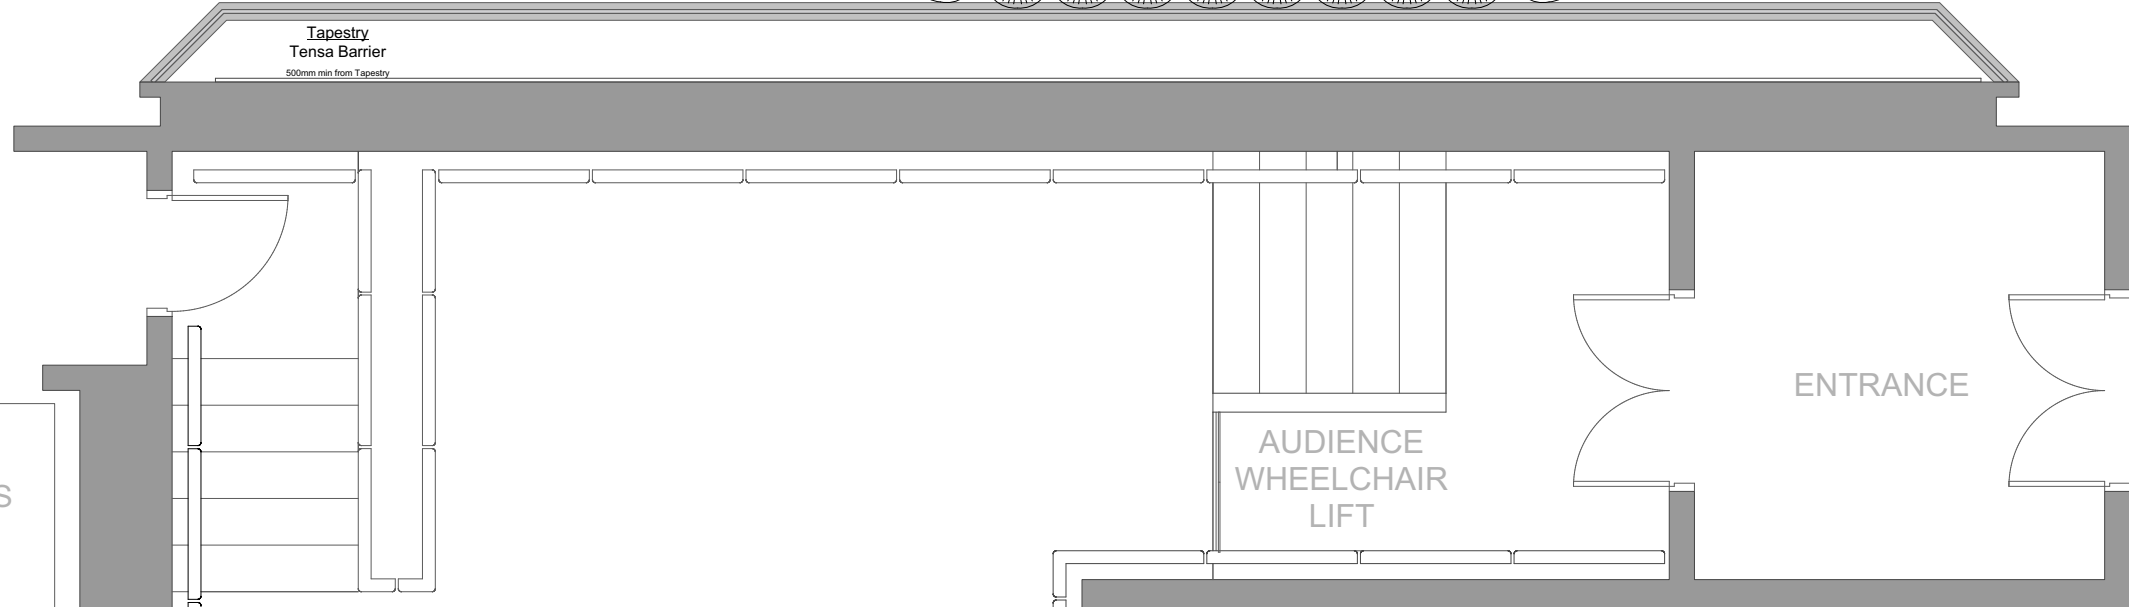

ISSUE	DATE	REVISION	PAX
EVENT NAME & DATE ASQ			
VENUE The Utzon Room			DATE #
DRAWING TITLE Floor Plan			DRAWN
			CHKD
Sydney Opera House Bennelong Point GPO Box 4274 Sydney NSW 2001			NOTES