



**Southern Gallery**

**Northern Gallery**

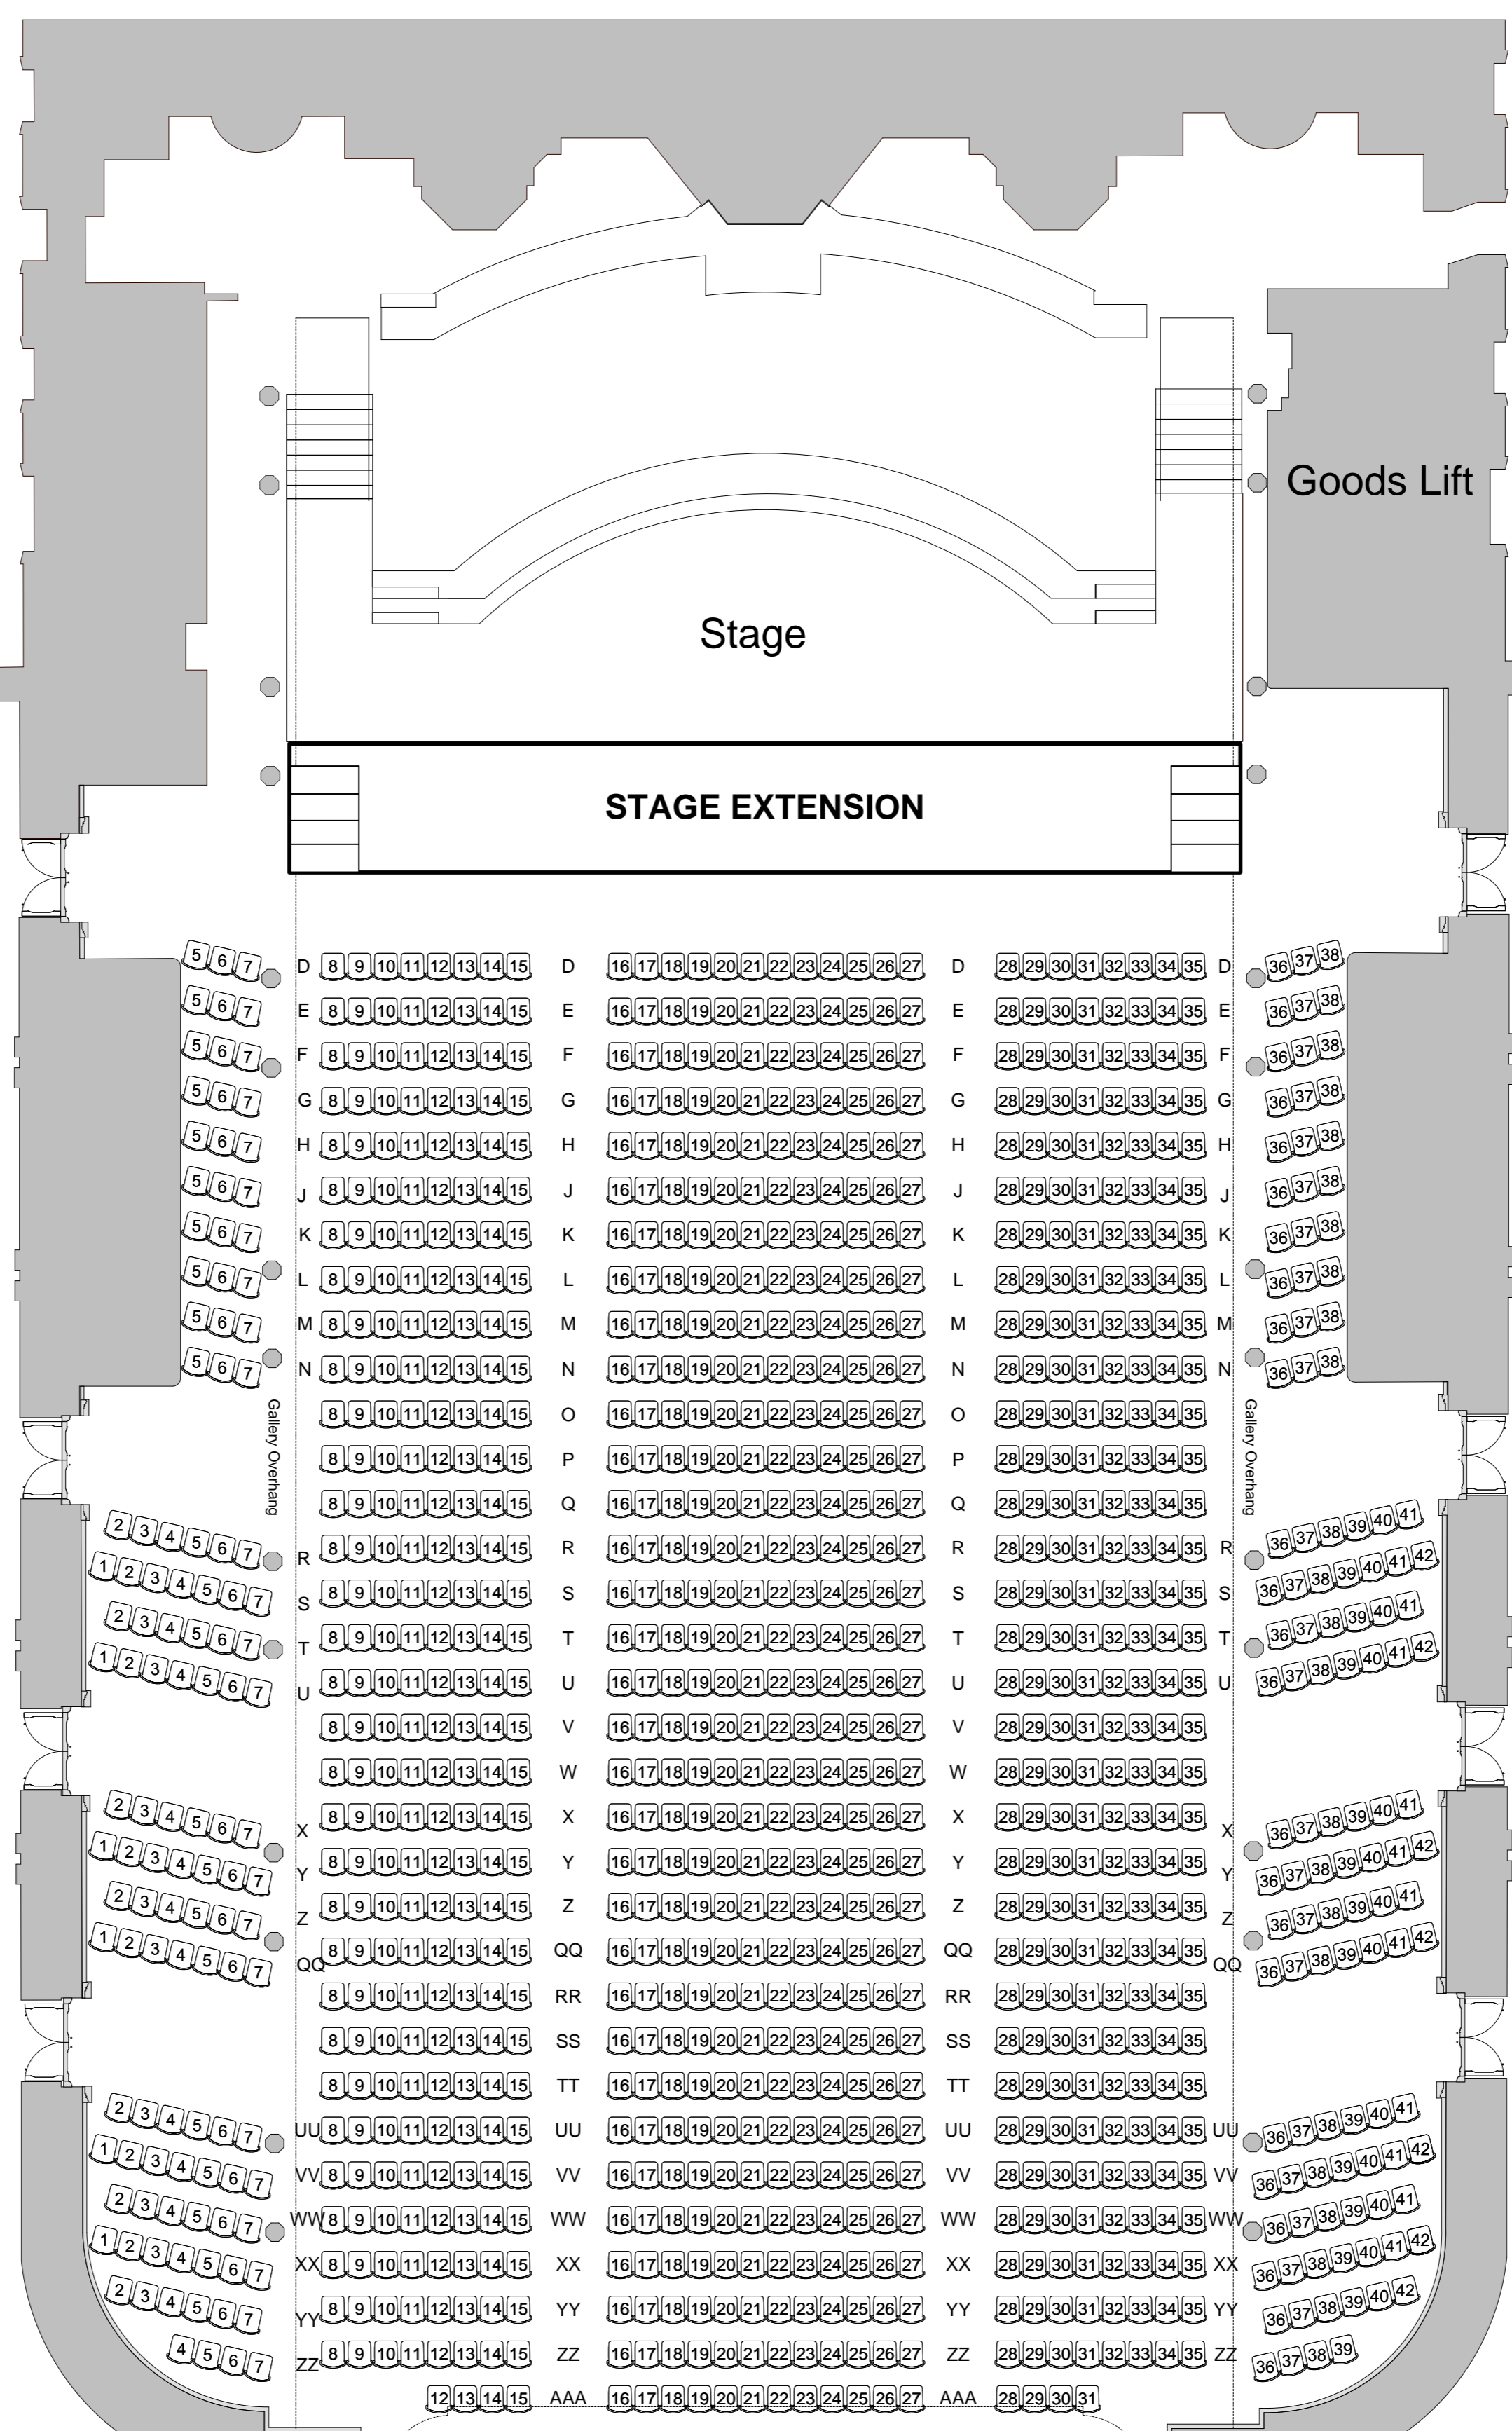

**CENTENNIAL HALL  
THEATRE STYLE  
SEATING PLAN 2  
STAGE EXTENSION**

Ground Floor (Loose)  
Main Body: 916  
GF North: 118  
GF South: 118  
GF East: 160  
**1312**  
1st Floor (Fixed)  
FF North: 245  
FF South: 245  
FF East: 118  
**608**  
**Total: 1920**

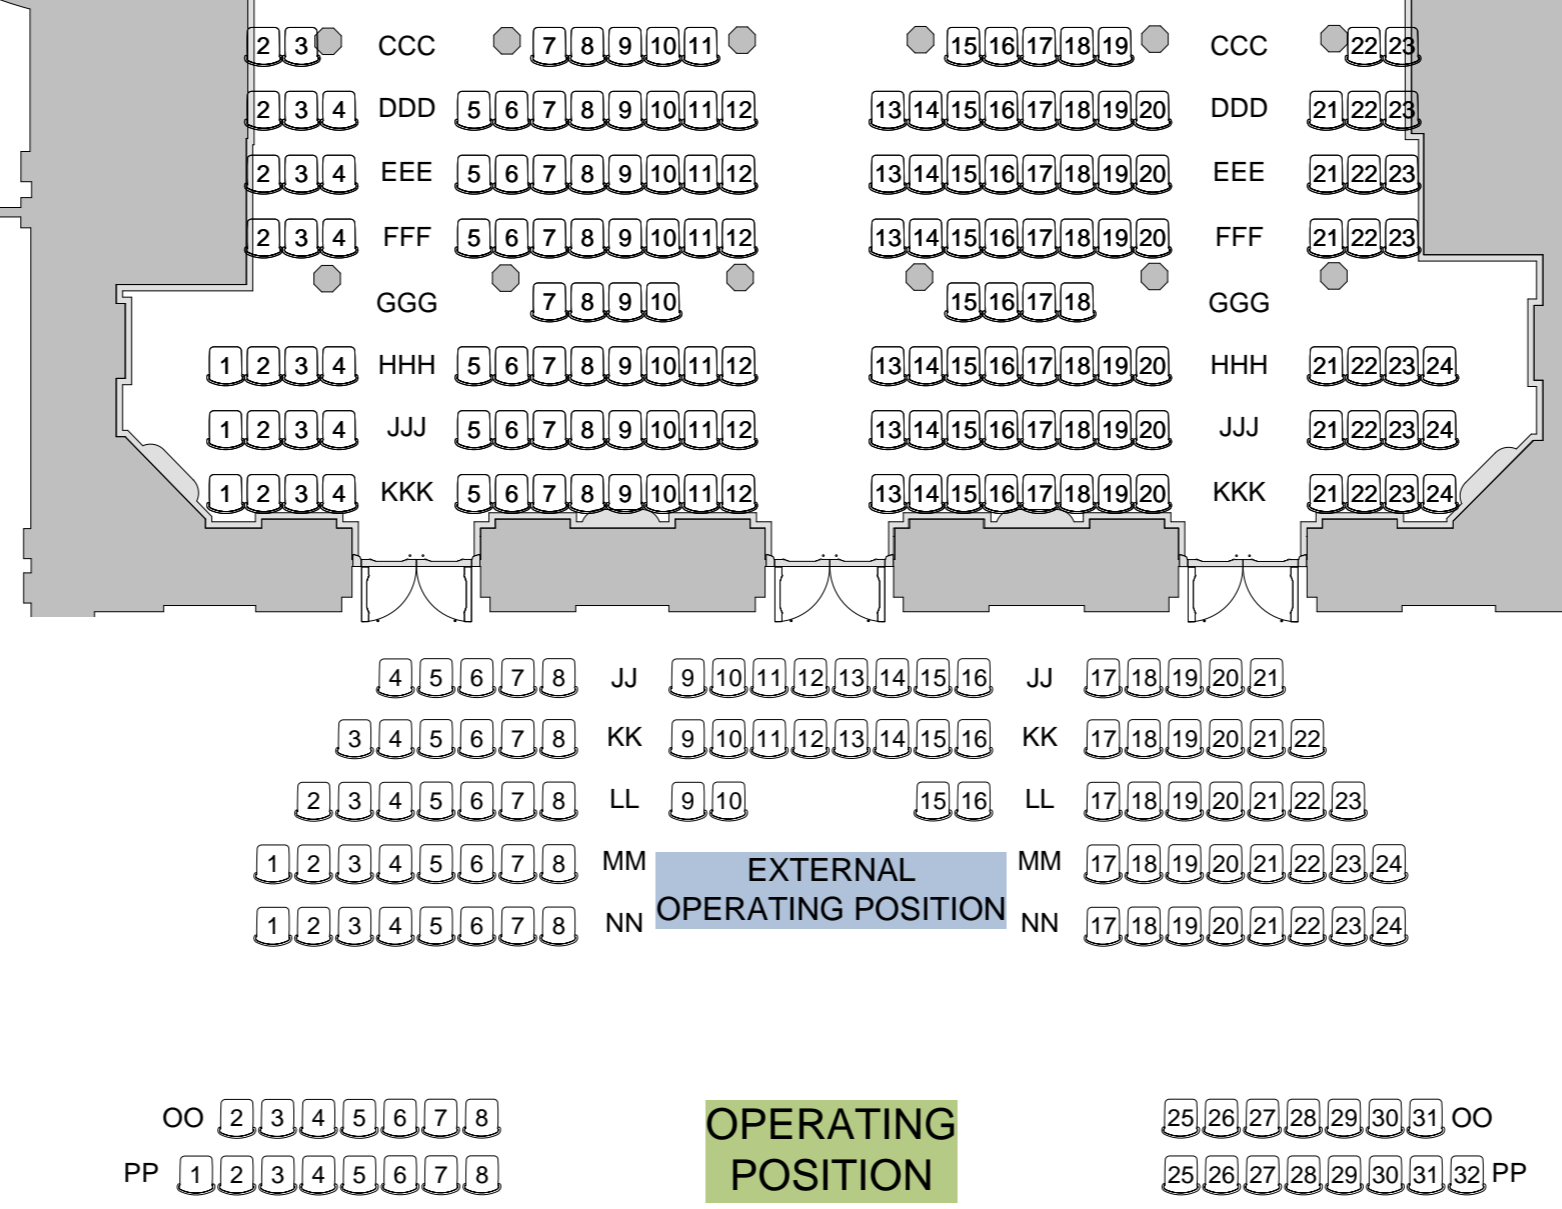

**SUGGESTED ACCESSIBLE SEATING IS X36-41.  
PLEASE ADVISE IF SEATS NEED TO BE REMOVED**

