


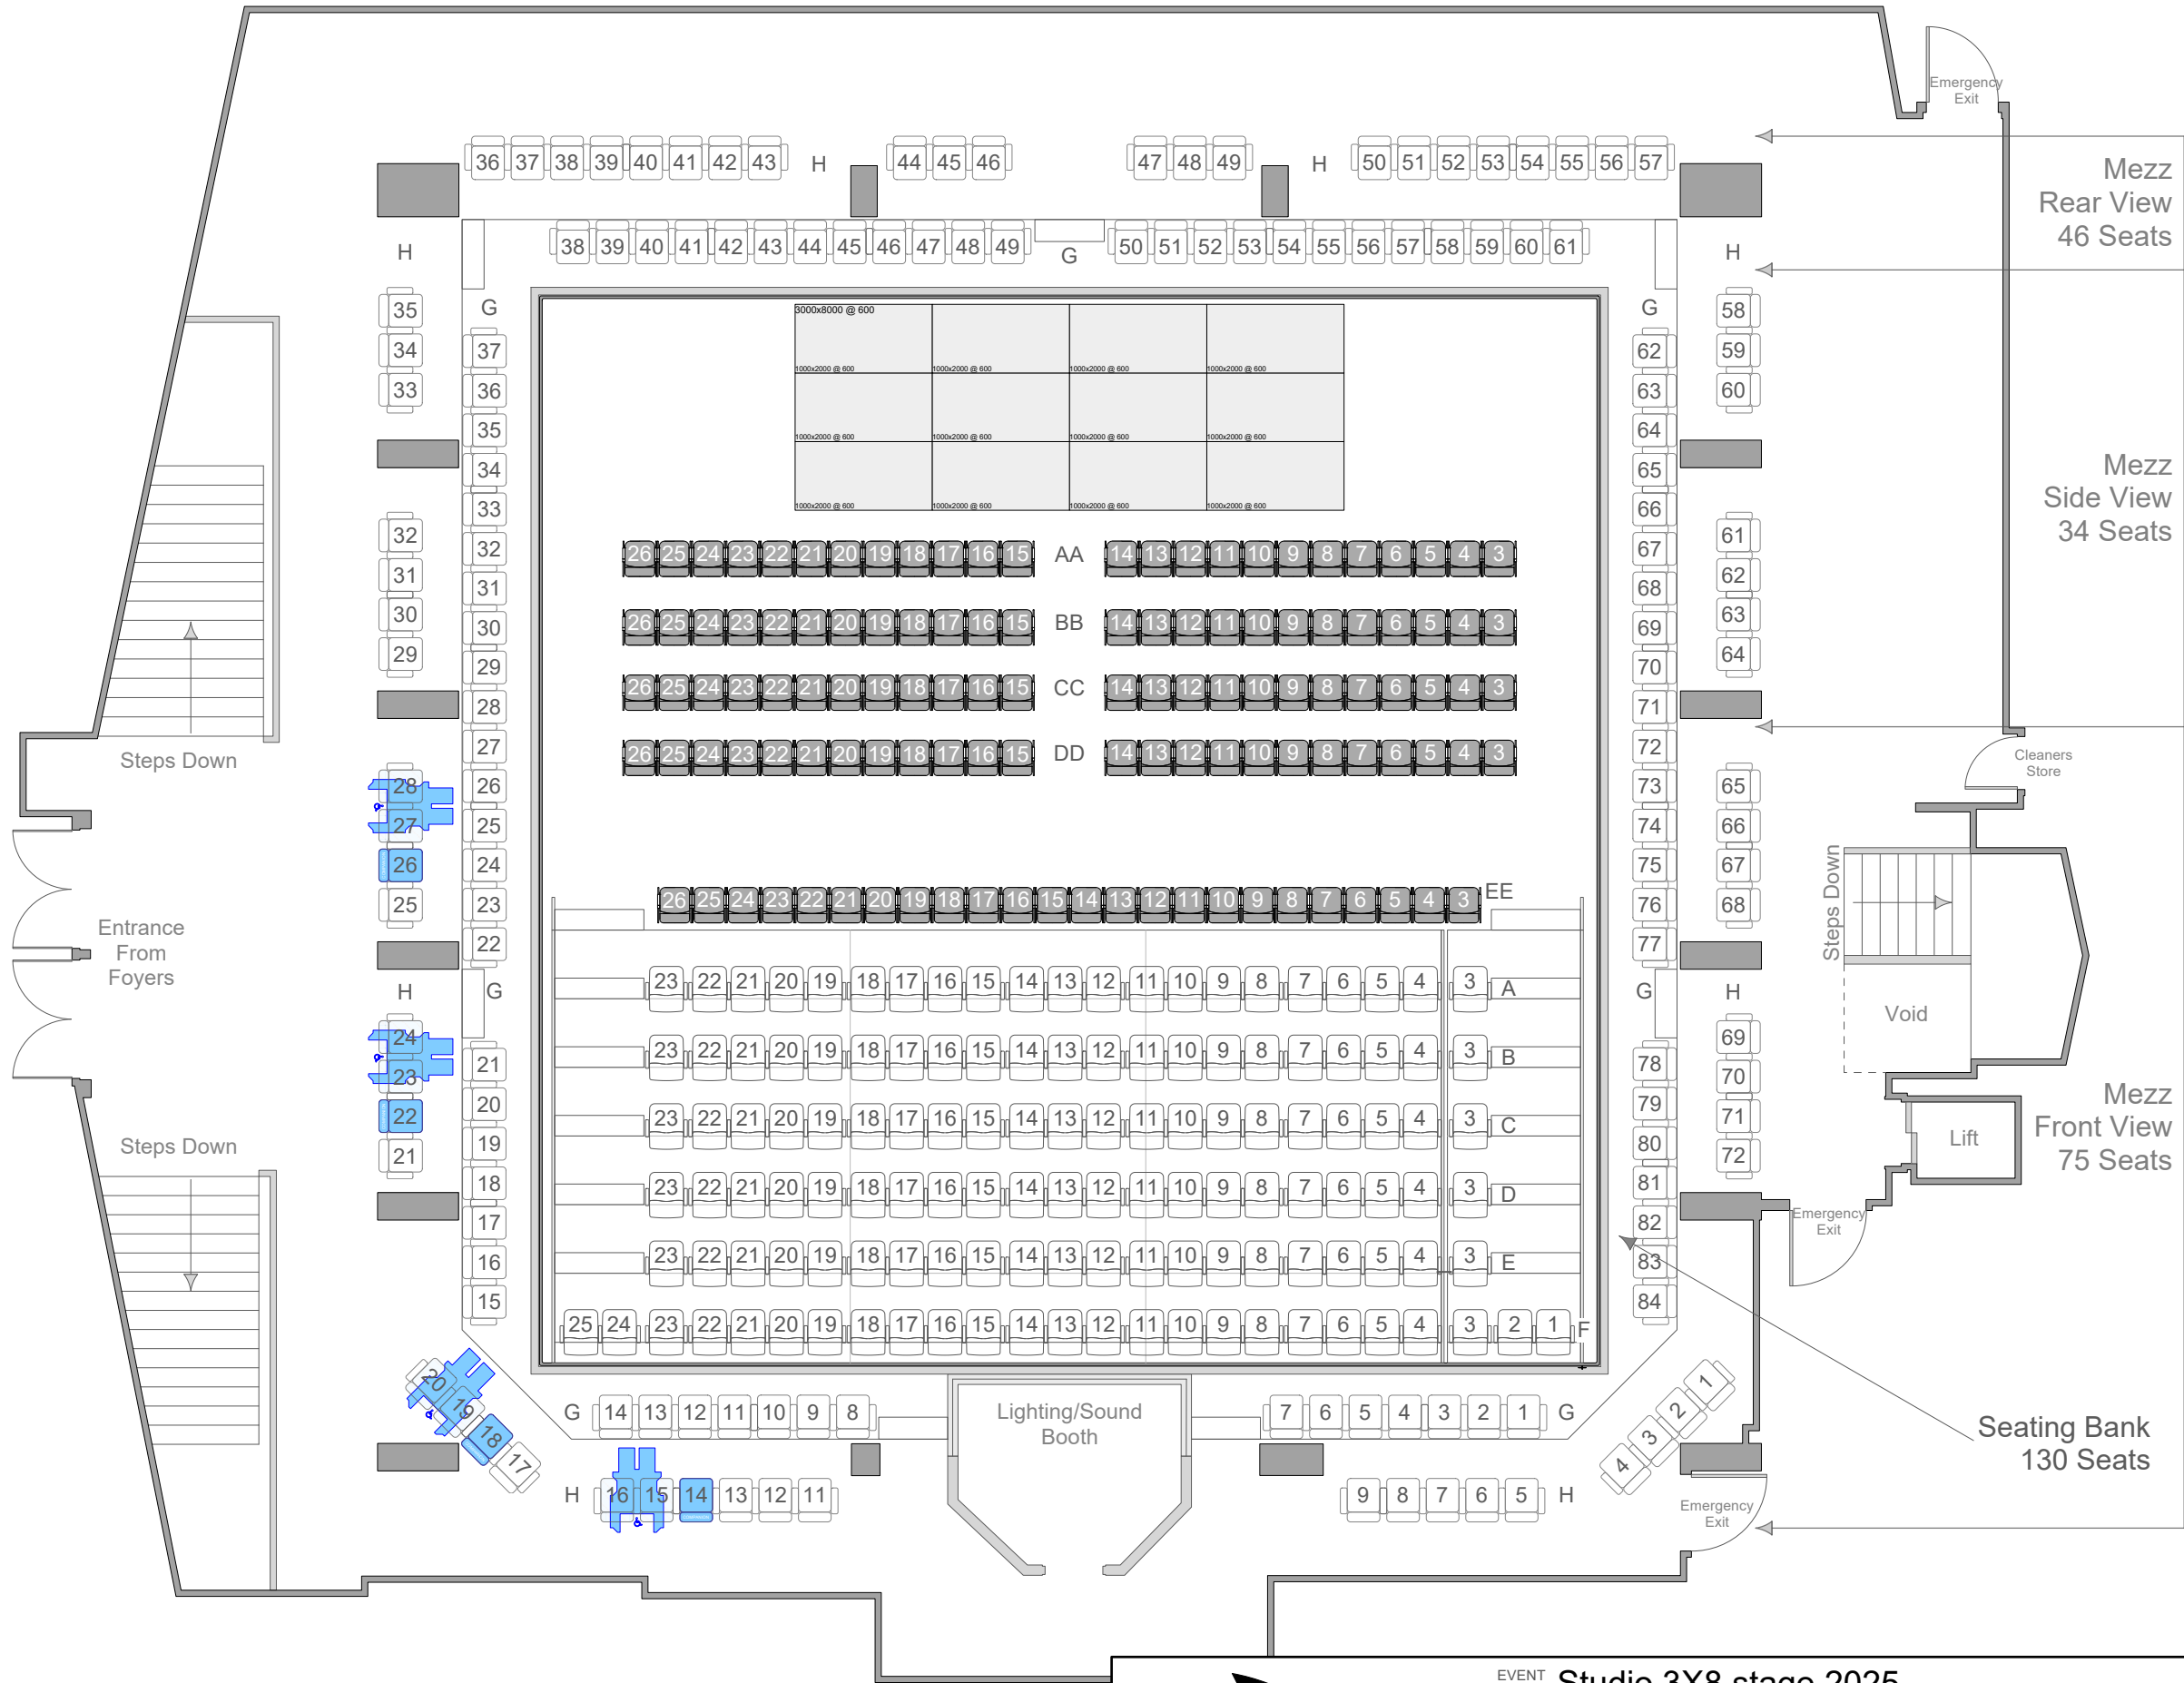

Sydney Opera House  
Bennelong Point  
GPO Box 4274 Sydney NSW 2001

EVENT NAME Studio 3X8 stage 2025

DRAWING TITLE Studio - Venue Standard

VENUE Studio

EBMS ID # EBMS ID

DRAWN BY

FILE LOCATION Untitled 1

EVENT DATE

SHEET # 1 OF 3

SCALE 1:100

VERSION V1

UPDATED 7/07/2025