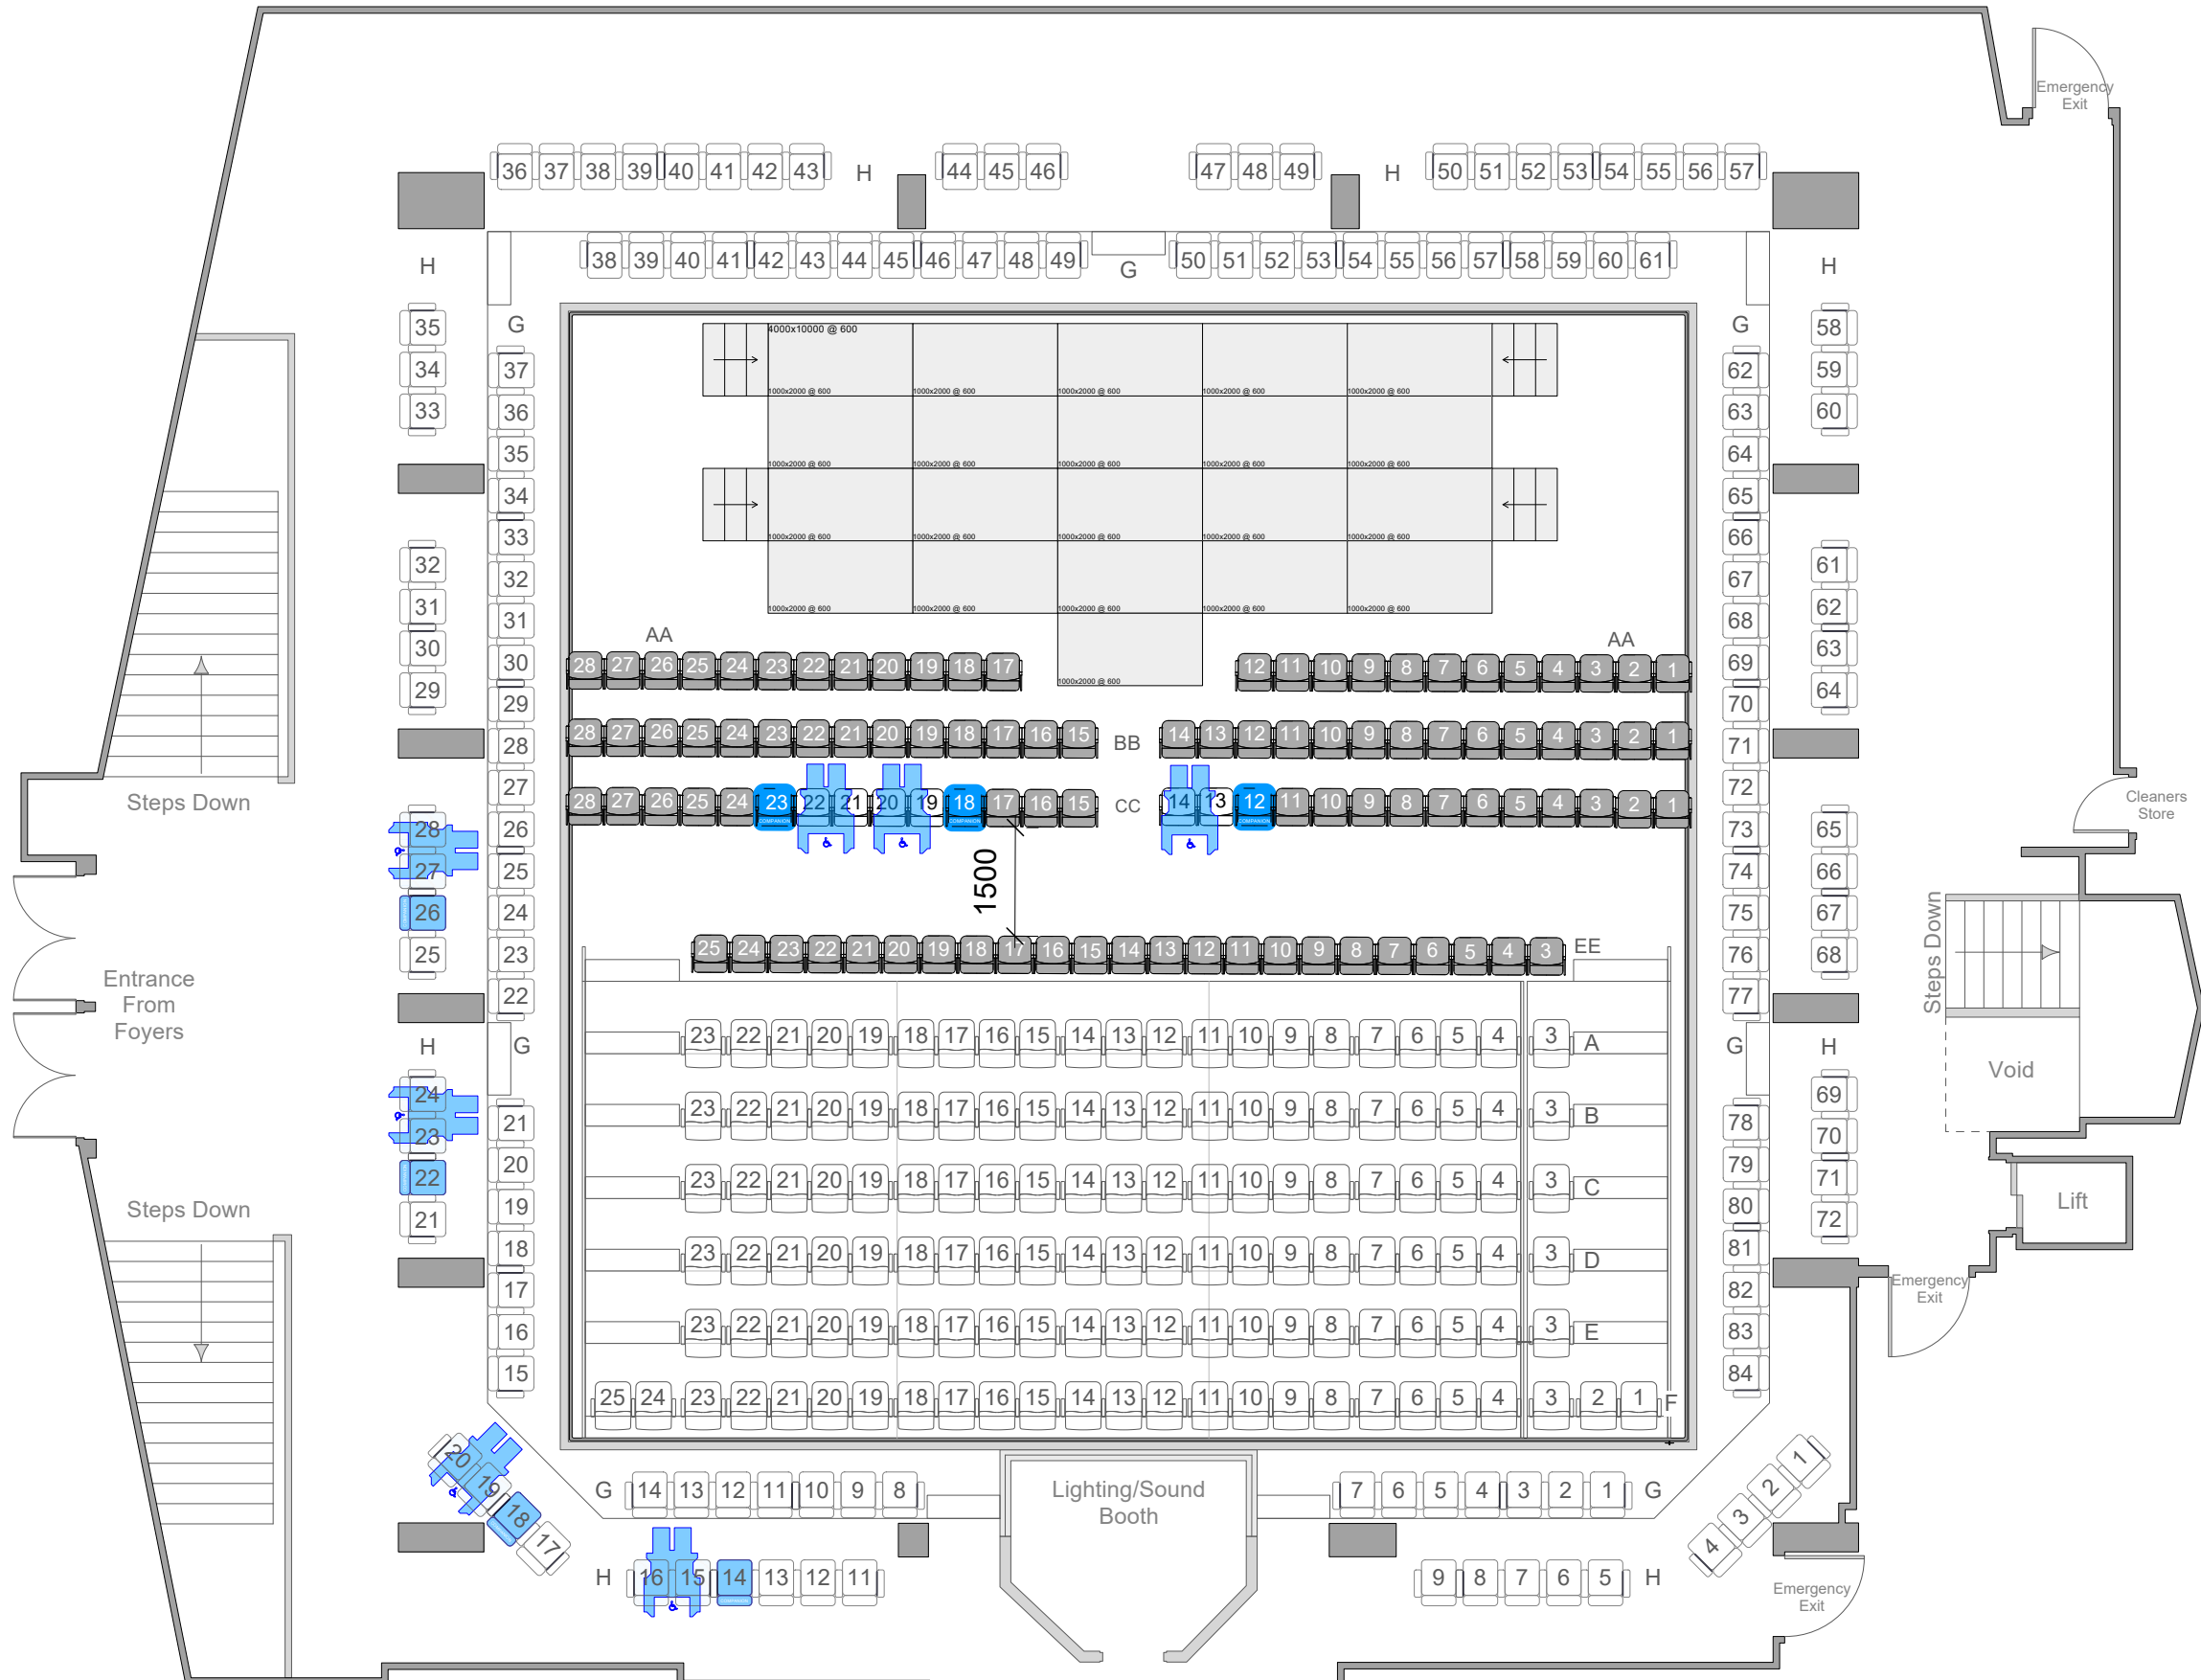


Sydney Opera House
Bennelong Point
GPO Box 4274 Sydney NSW 2001

EVENT NAME **Christmas Actually**

DRAWING TITLE **Seating Plan**

VENUE **Studio**

EBMS ID #

DRAWN BY **SM**

FILE LOCATION SOH Technical Plan_Christmas Actually seating v1.vwx

EVENT DATE

SHEET # **1** OF **3**

SCALE **1:100**

VERSION **V1**

UPDATED **13/8/2023**

NOTES: